


UNTERGESCHOSS






BK-LINE 901
 M. 1:100 21.10.08 jh

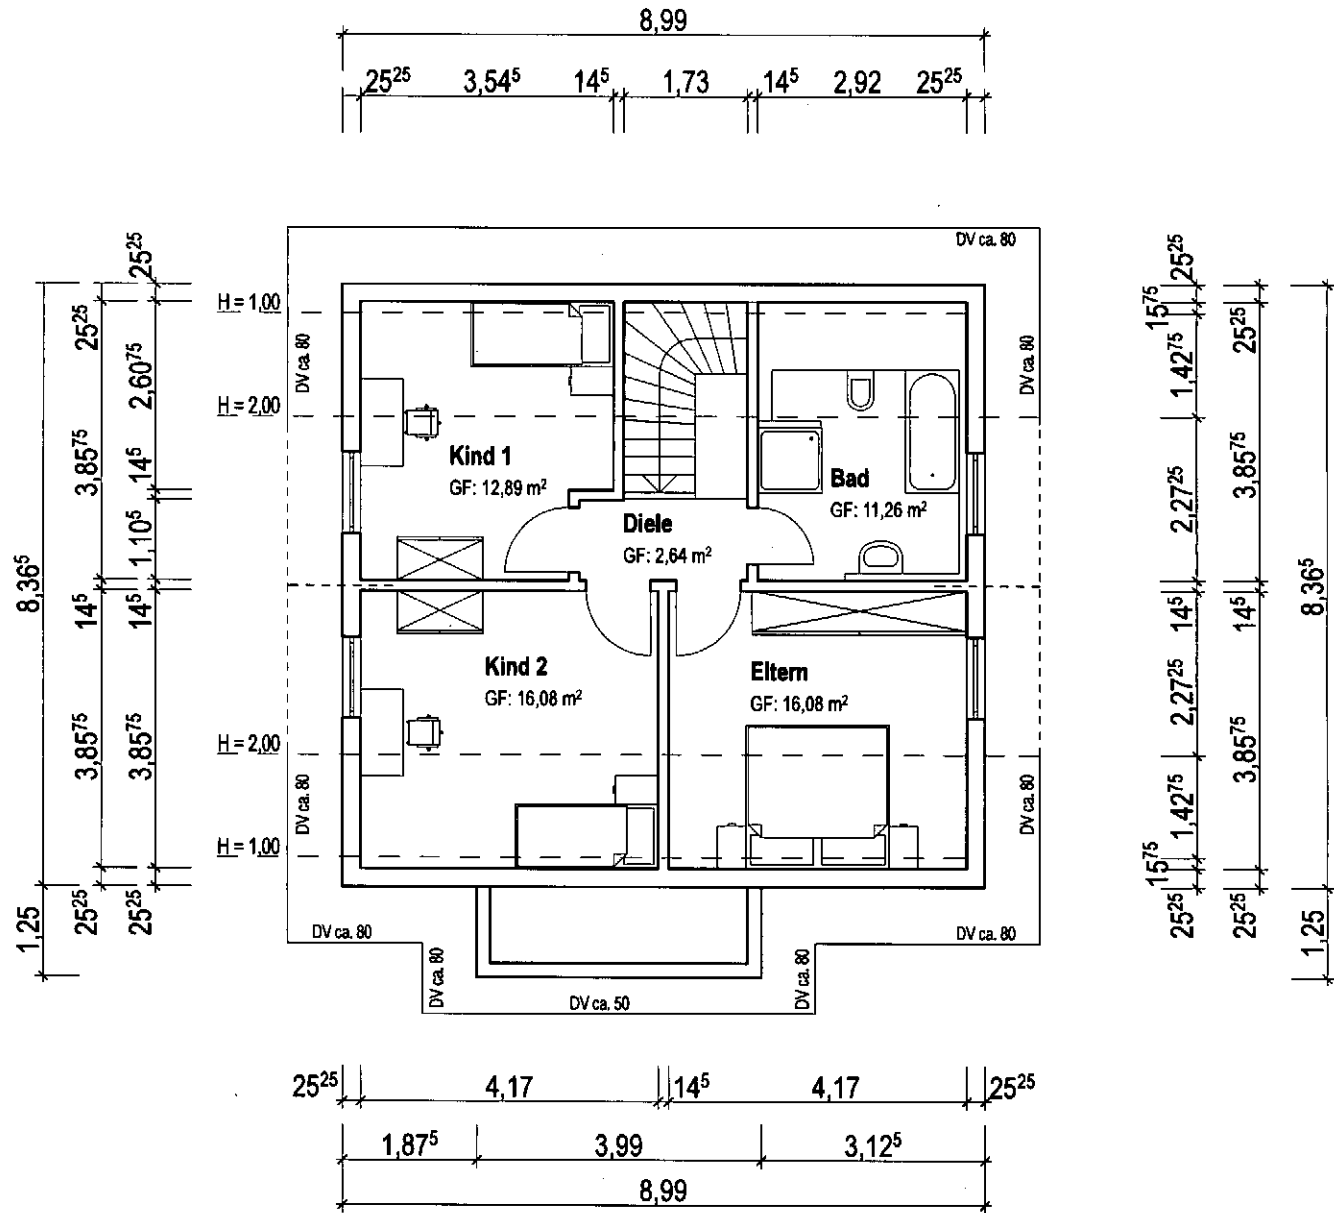

DACHGESCHOSS

BK-LINE 901


M. 1:100 21.10.08 jh

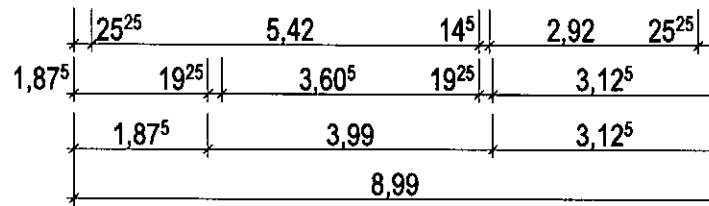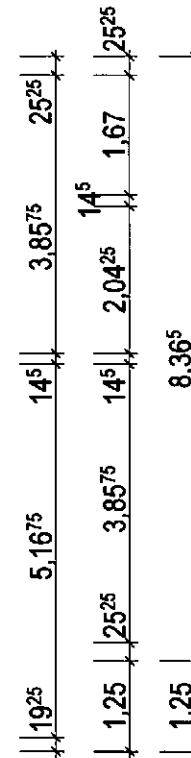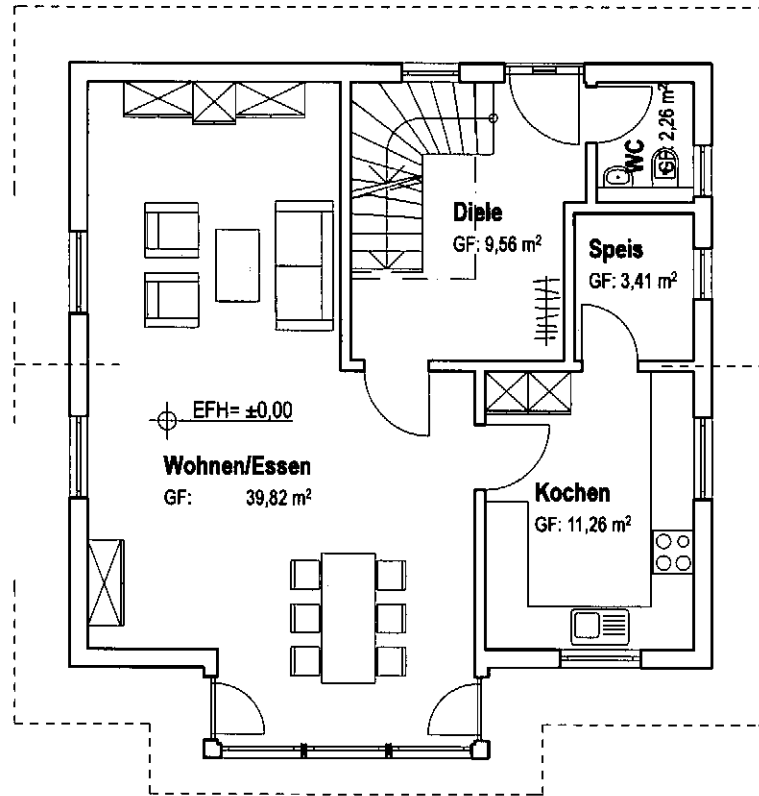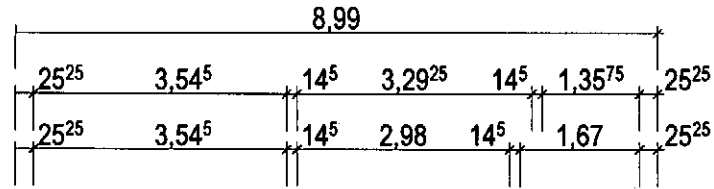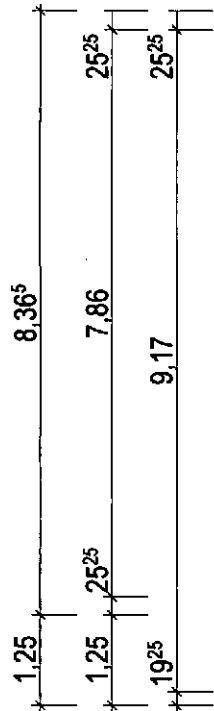

ERDGESCHOSS

BK-LINE 901


M. 1:100 21.10.08 jh

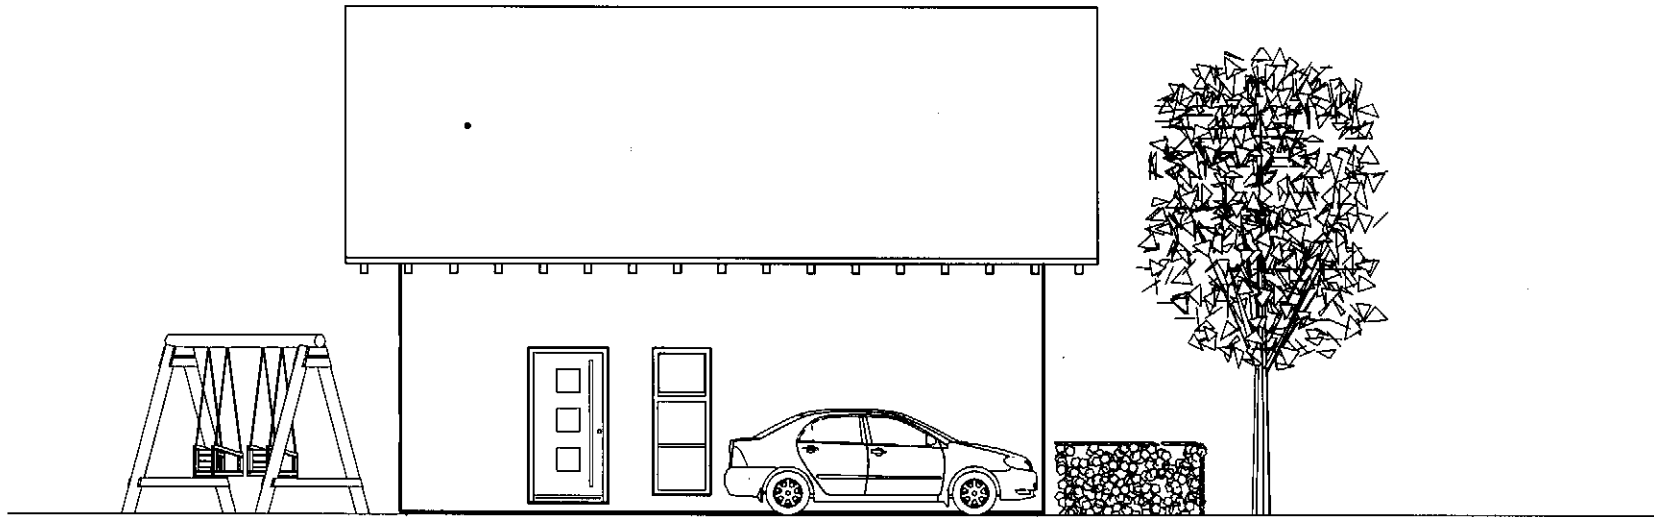

ANSICHT NORDEN

BK-LINE 901


M. 1:100 21.10.08 jh

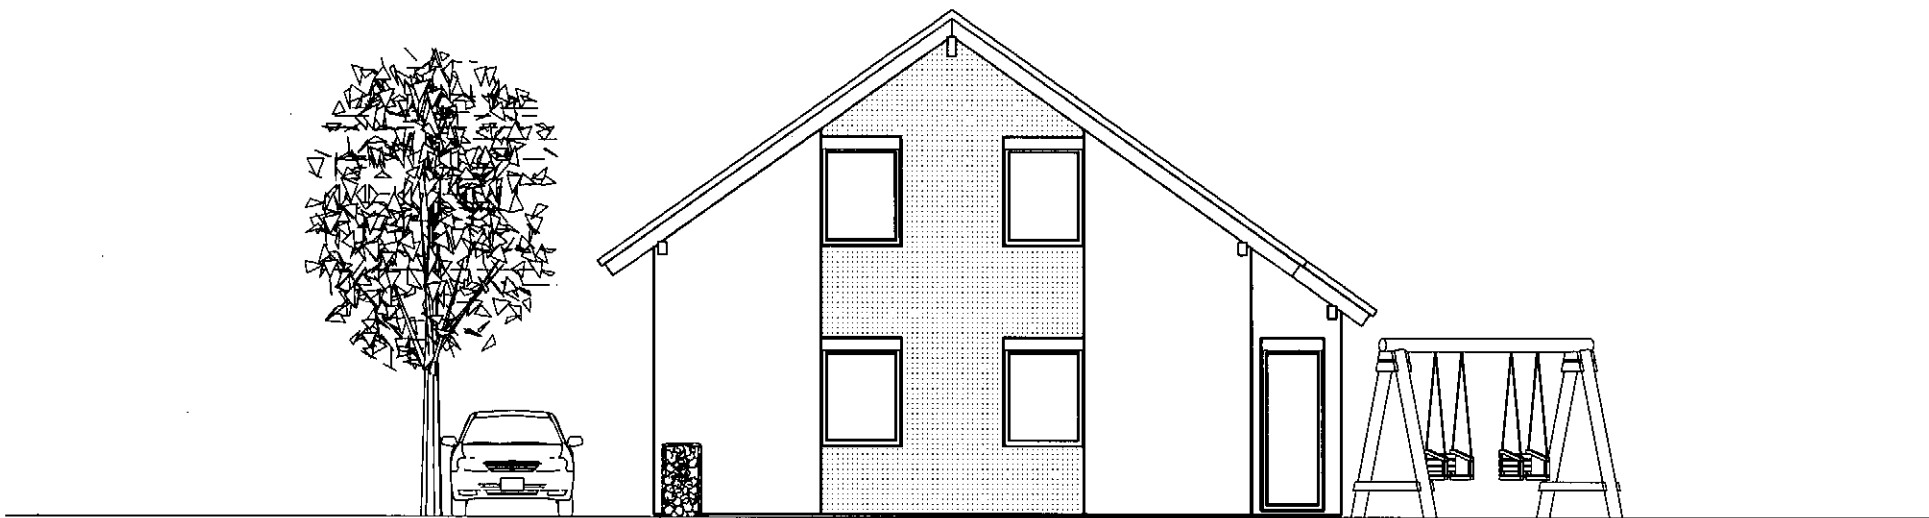

ANSICHT WESTEN

BK-LINE 901


M. 1:100 21.10.08 jh

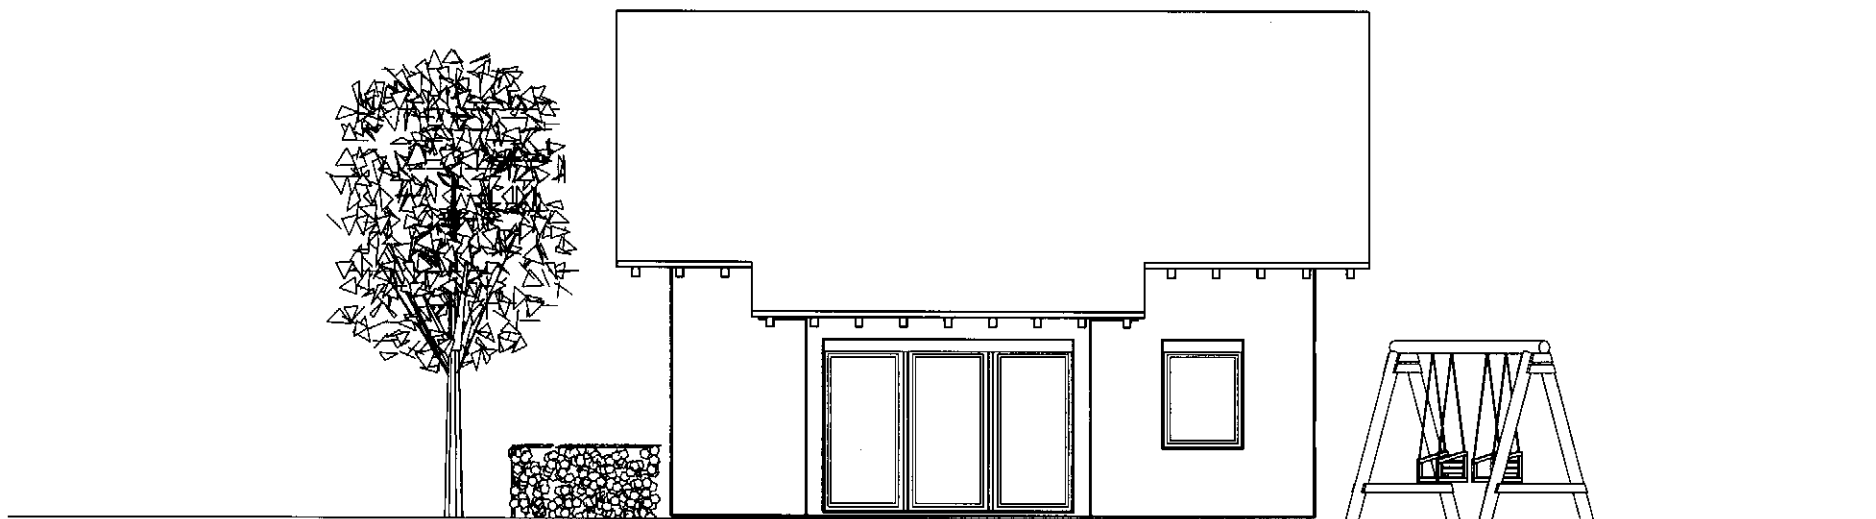


ANSICHT SÜDEN

BK-LINE 901


M. 1:100 21.10.08 jh

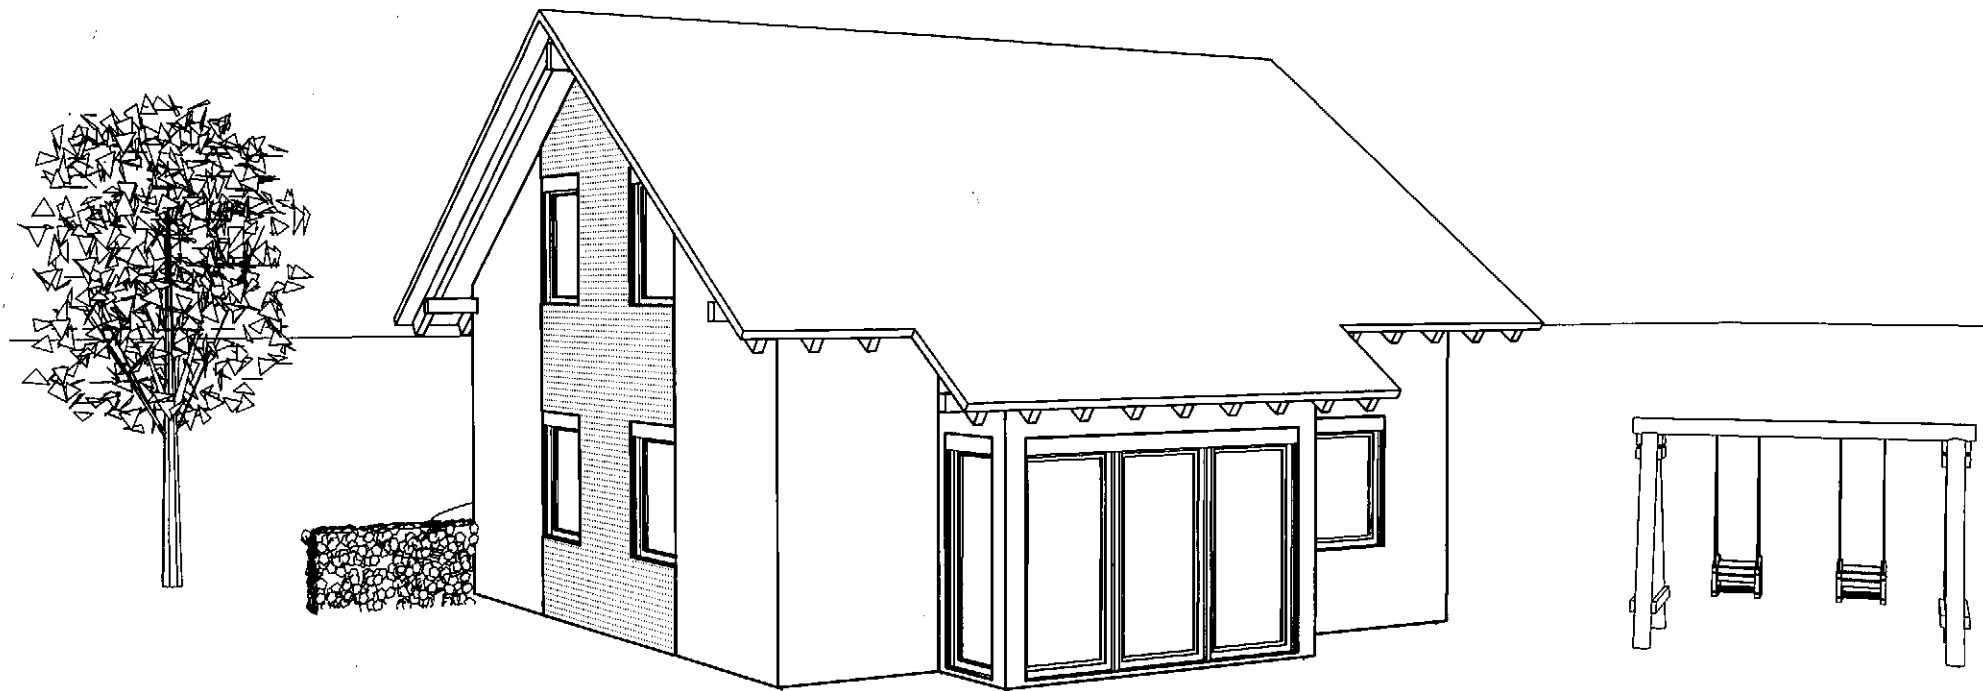

BK-LINE 901
M. 1:100 21.10.08 jh

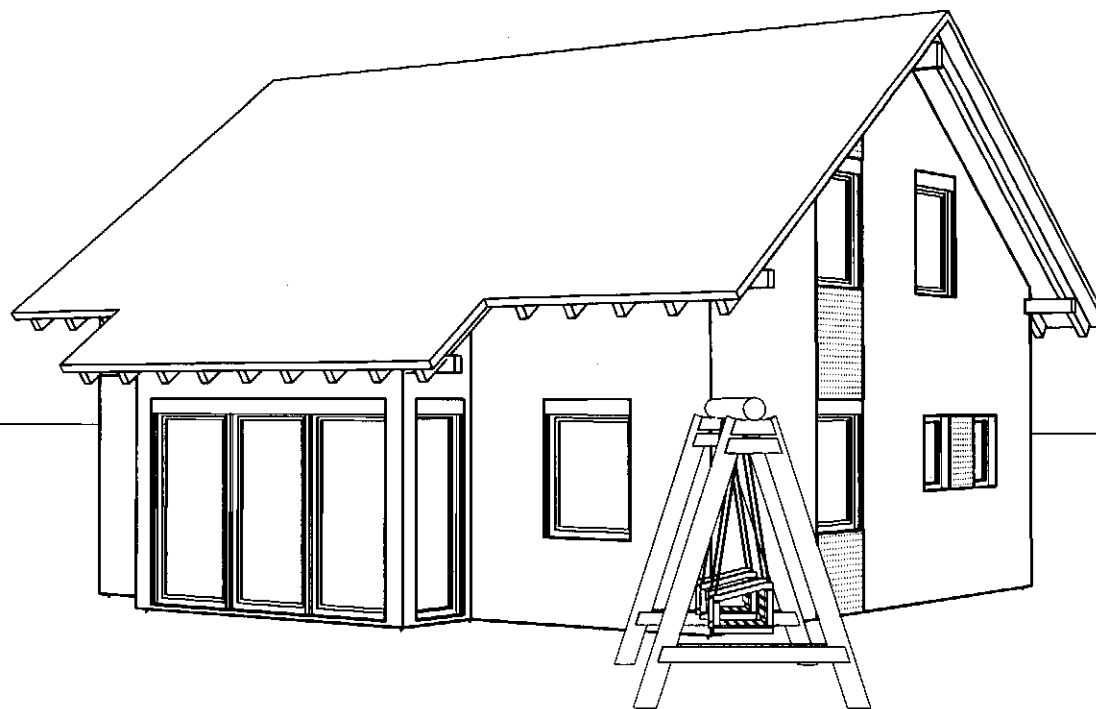

BK-LINE 901
M. 1:100 21.10.08 jh

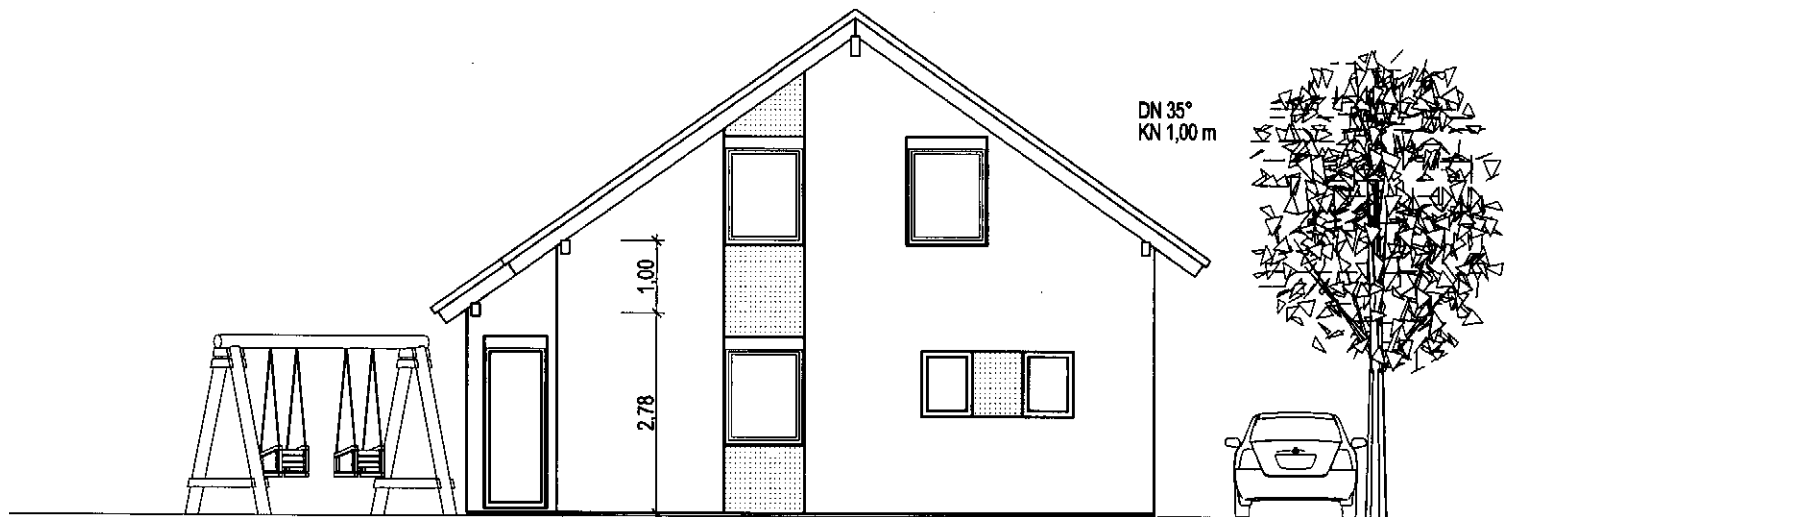

ANSICHT OSTEN

BK-LINE 901

M. 1:100 21.10.08 jh